

**SPECIFICATION:**

- VERTICAL FRAME : 40mm x 40mm SQUARE TUBE
- HORIZONTAL FRAME : 40mm x 20mm RECTANGULAR TUBE
- VERTICAL PICKETS : 20mm x 20mm SQUARE TUBE
- DECORATION : 18mm x 5mm FLAT BAR

**FINISH SPECIFICATION:**


- FULLY HOT DIP GALVANIZED ASTM A123/A 123M-08 (80→120  $\mu$ m THK)
- POWDER COATING : BLACK / SMOOTH / MATTE 25+-5/RAL 9005 (60→80  $\mu$ m THK)

**ACCESSORIES SUPPLIES WITH SET:**

- HINGES x 2 PAIR
- BALL TOP / SPEAR HEAD x 1 SET

**ACCESSORIES ORDER SEPARATELY IF REQUIRED:**

- POST OPTION #1- HINGE POST SET PCE : BALL TOP - 125x125 x2300mm Long x 2
- POST OPTION #2- HINGE POST SET PCE : BALL TOP - 90x90 x2300mm Long x 2
- MANUALLY OPERATED KIT INCLUDES
  - LATCH x 1 SET
  - DROP BOLT x 1 SET

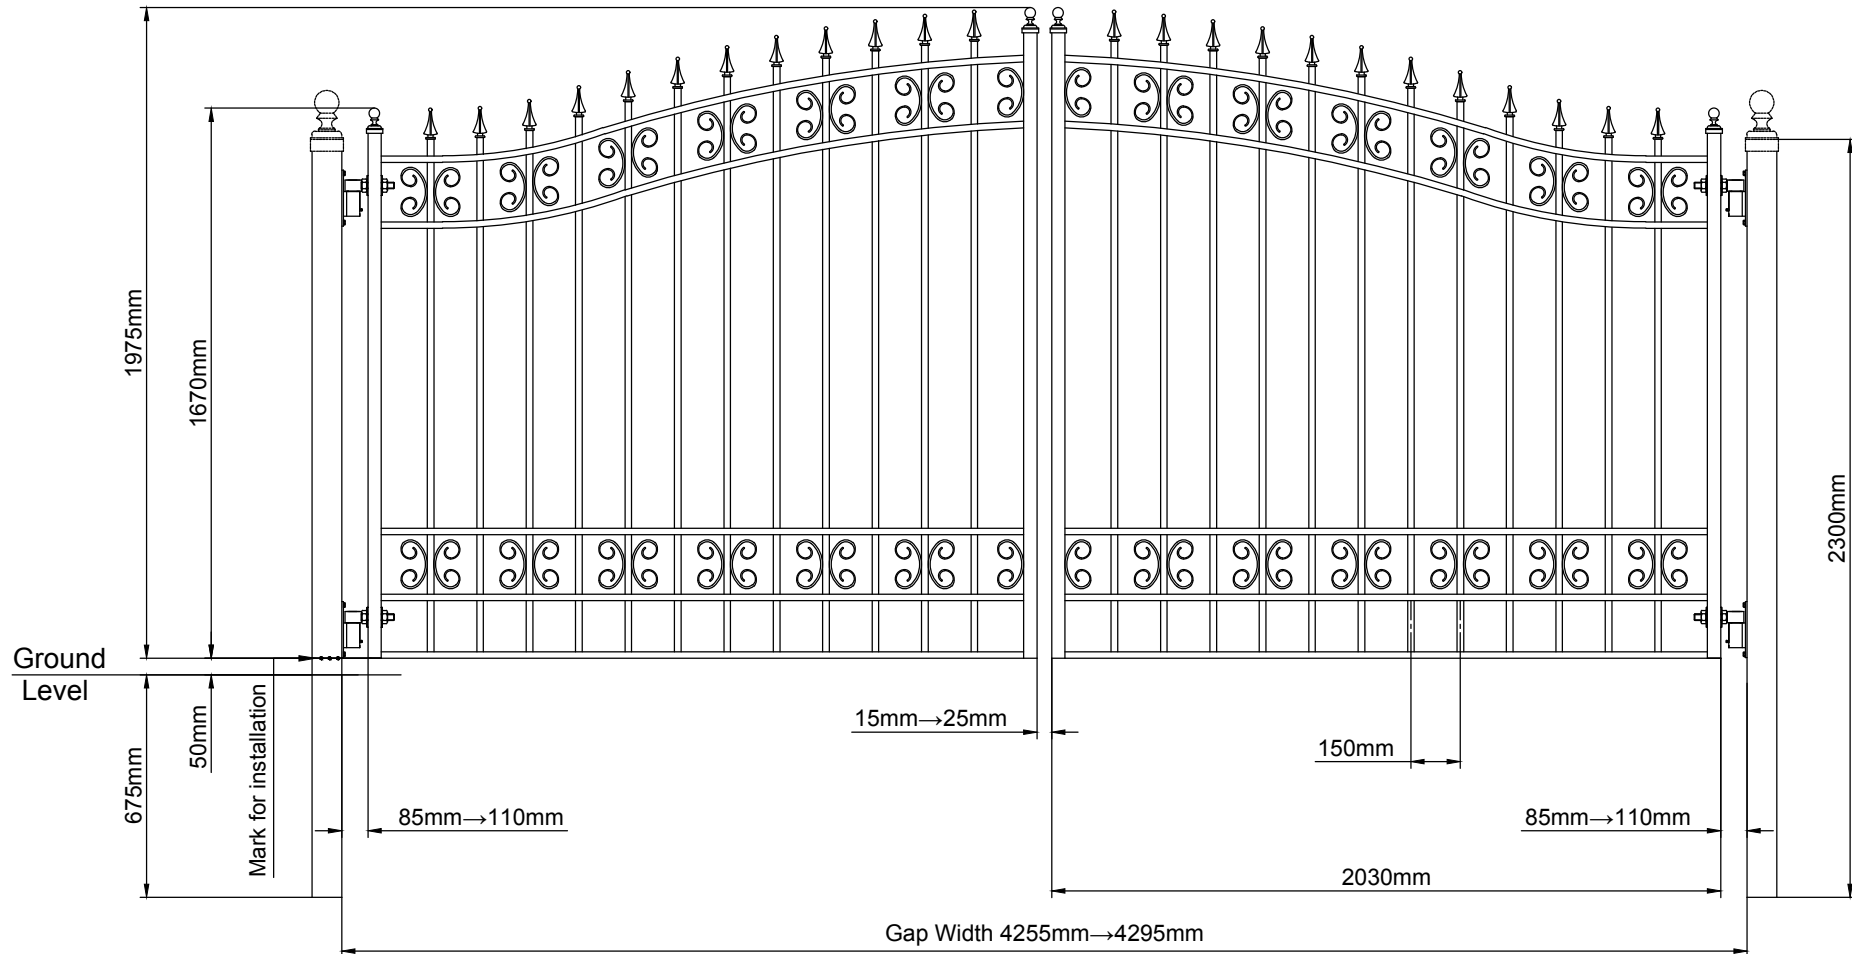

MASTERWORKS  
GATES

**Masterworks Gates**

[www.masterworksgates.com.au](http://www.masterworksgates.com.au)

Title : Bi-Parting Swing Driveway Gate SET Style : Kensington  
4270mm Gap Width x1975mm High